


DRAWING SCALE IN METRES
1 0 1 2 3 4 5 6 7

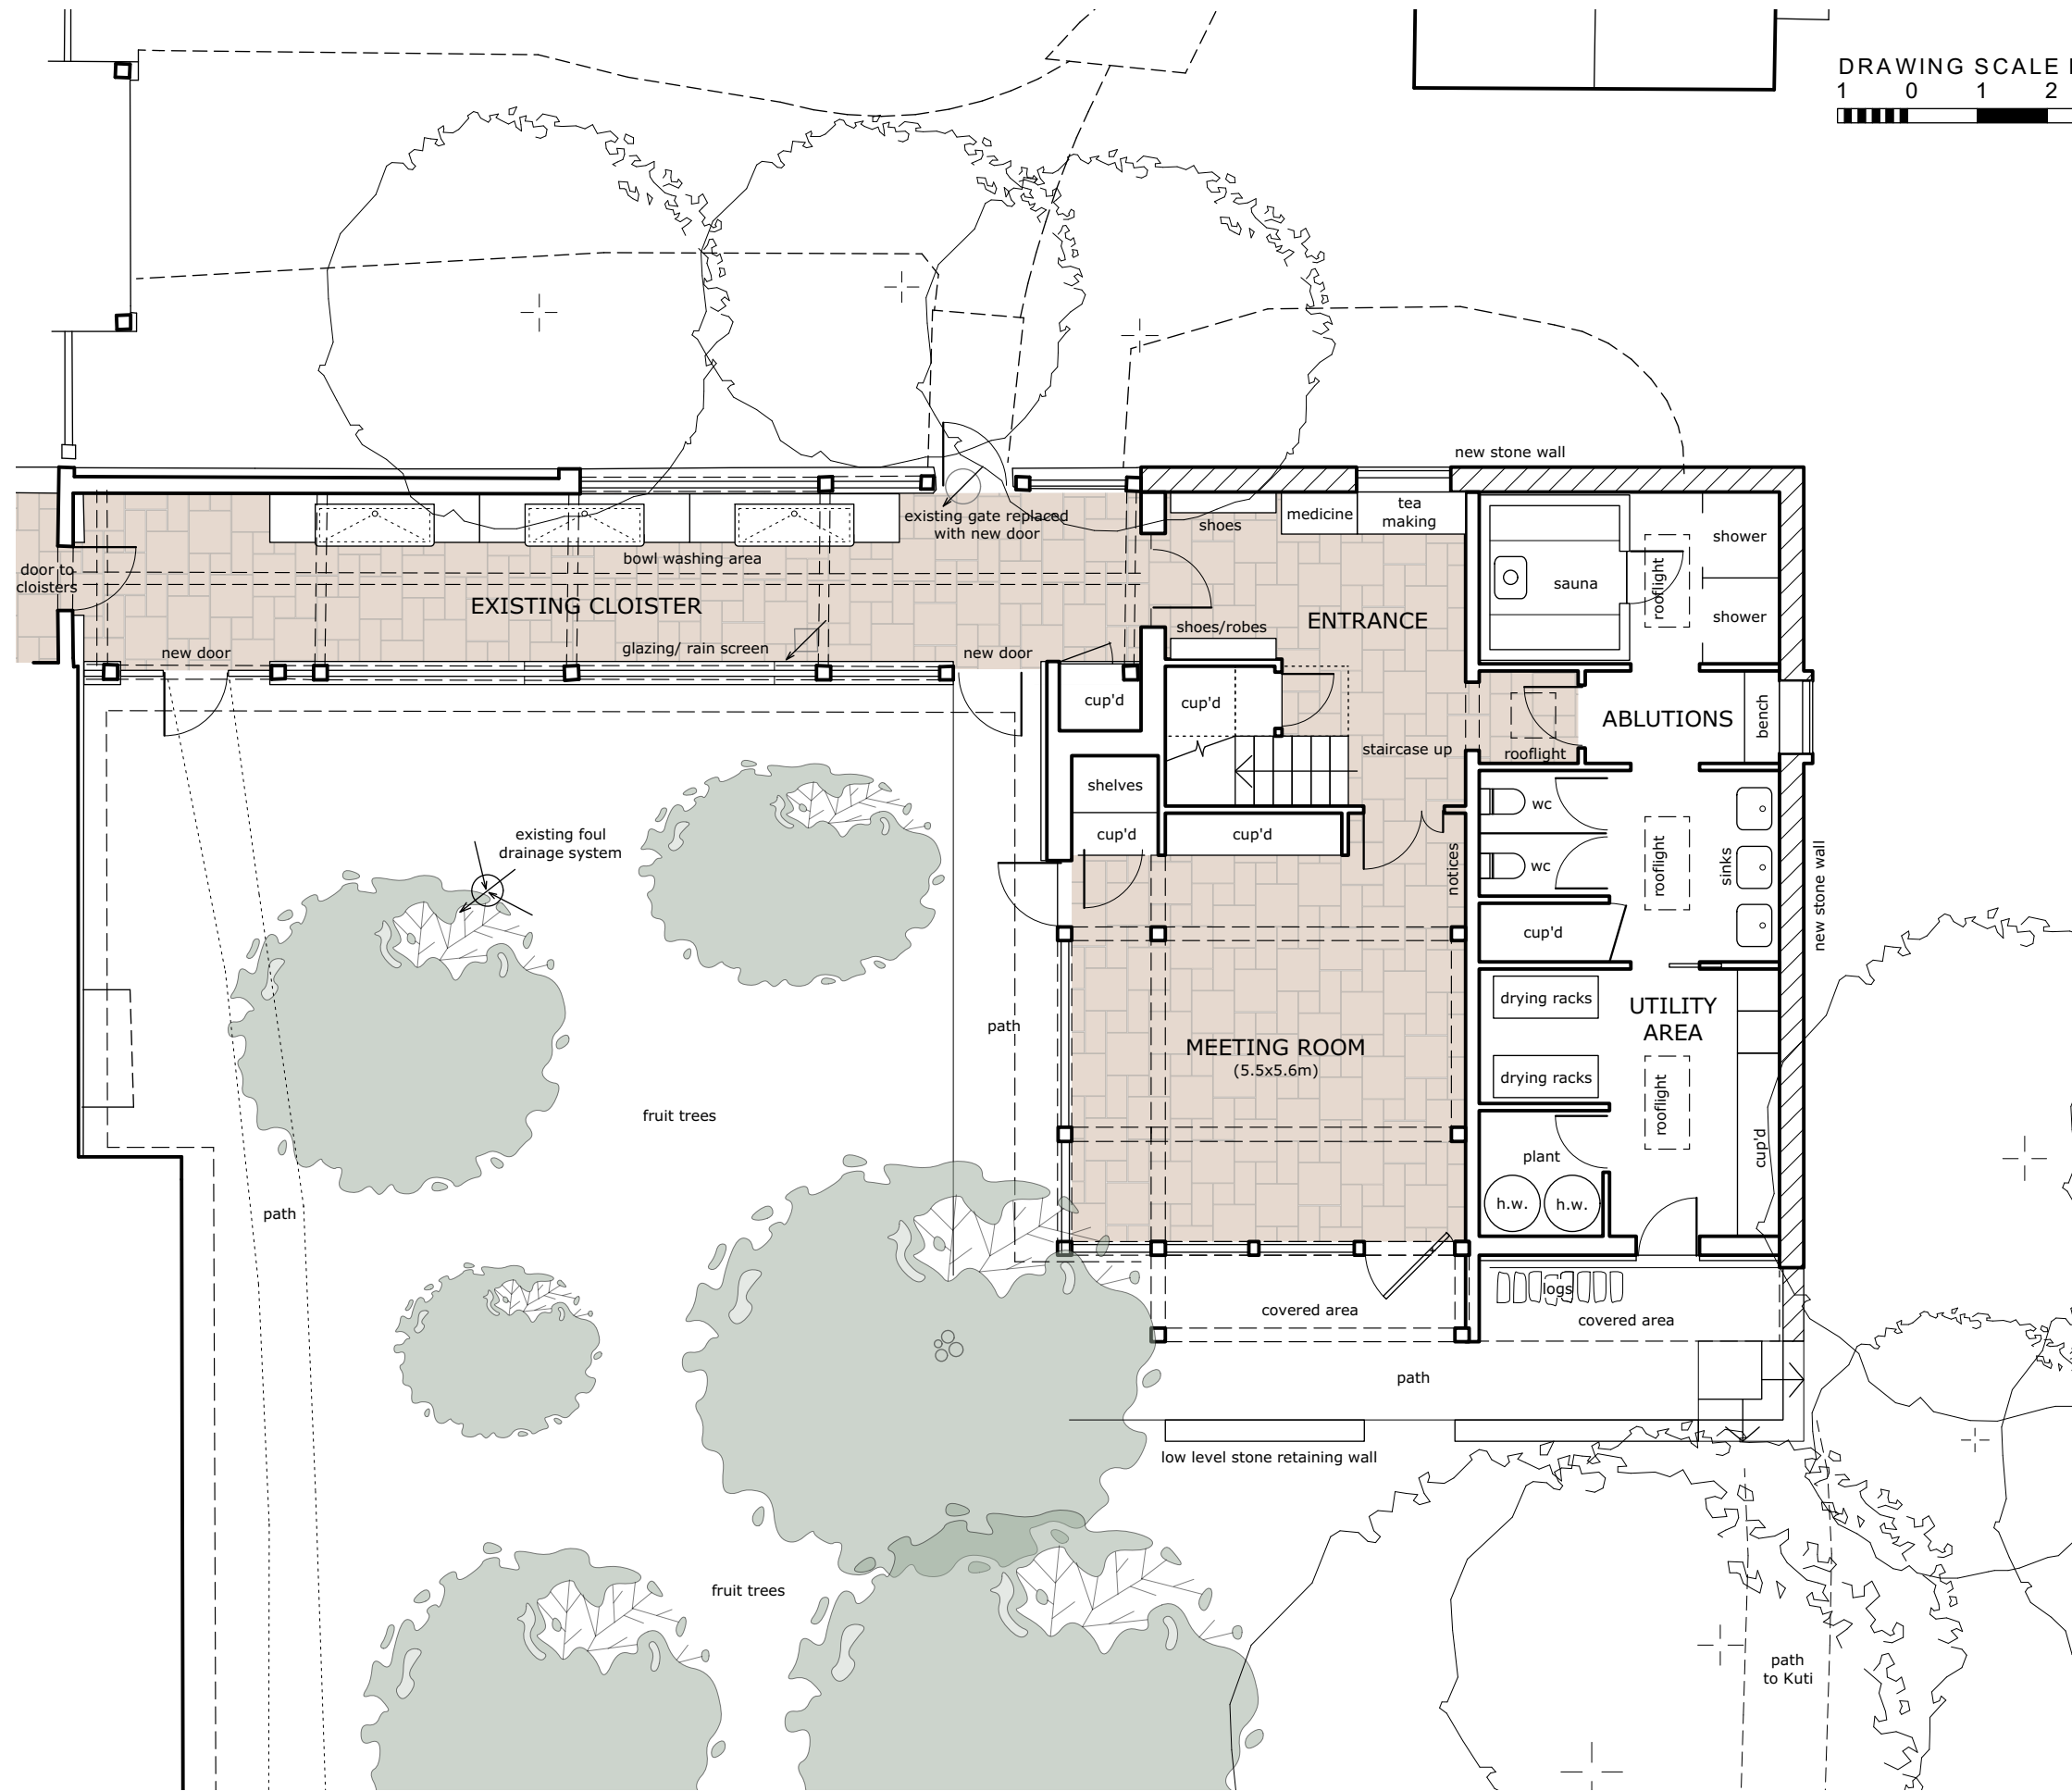

REV.A -06.12.17- ROOFLIGHTS AMENDED

PROPOSAL FOR MONK'S UTILITY BUILDING (MUB) AT CITTAVIVEKA CHITHURST, PETERSFIELD GU31 5EU

PROPOSED GROUND FLOOR

SCALE: 1:100 @ A3
DATE: 06.12.17
DRAWING NUMBER: 06 Rev. A

NOEL WRIGHT ARCHITECTS
Petersfield Hampshire GU32 3LA t: 01730 264678
e: studio@noelwrightarchitects.co.uk
www.noelwrightarchitects.co.uk

